

Notes

This drawing may be scaled for the purposes of Planning Applications, Land Registry and for Legal plans where the scale bar is used, and where it verifies that the drawing is an original or an accurate copy. It may not be scaled for construction purposes.

Always refer to figured dimensions. All dimensions are to be checked on site. Discrepancies and/or ambiguities between this drawing and information given elsewhere must be reported immediately to this office for clarification before proceeding. All drawings are to be read in conjunction with the specification and all works to be carried out in accordance with latest British Standards / Codes of Practice.

A	31.05.18	LI	General amendments	MC
Rev	Date	Init	Notes	Chkd

Client

Drawing Originator

AWW inspired environments

London - 7 Birchin Lane, London, EC3V 9BW 020 7160 6000
Bristol - Rivergate House, Bristol, BS1 6LS 0117 923 2535
Plymouth - East Quay House, Plymouth, PL4 0HN 01752 261 282


RIBA Chartered Practice www.aww-uk.com

Project Title
Topps Tiles
Office for JT Bayliss
-

Drawing Title
Indicative Visuals Option H

Scale	Sheet	Drawn	Checked	Date
	A3	LI	MC	

Status FEASIBILITY	Project No. 3831	
Drawing Reference	Drawing No. 0003	Revision A

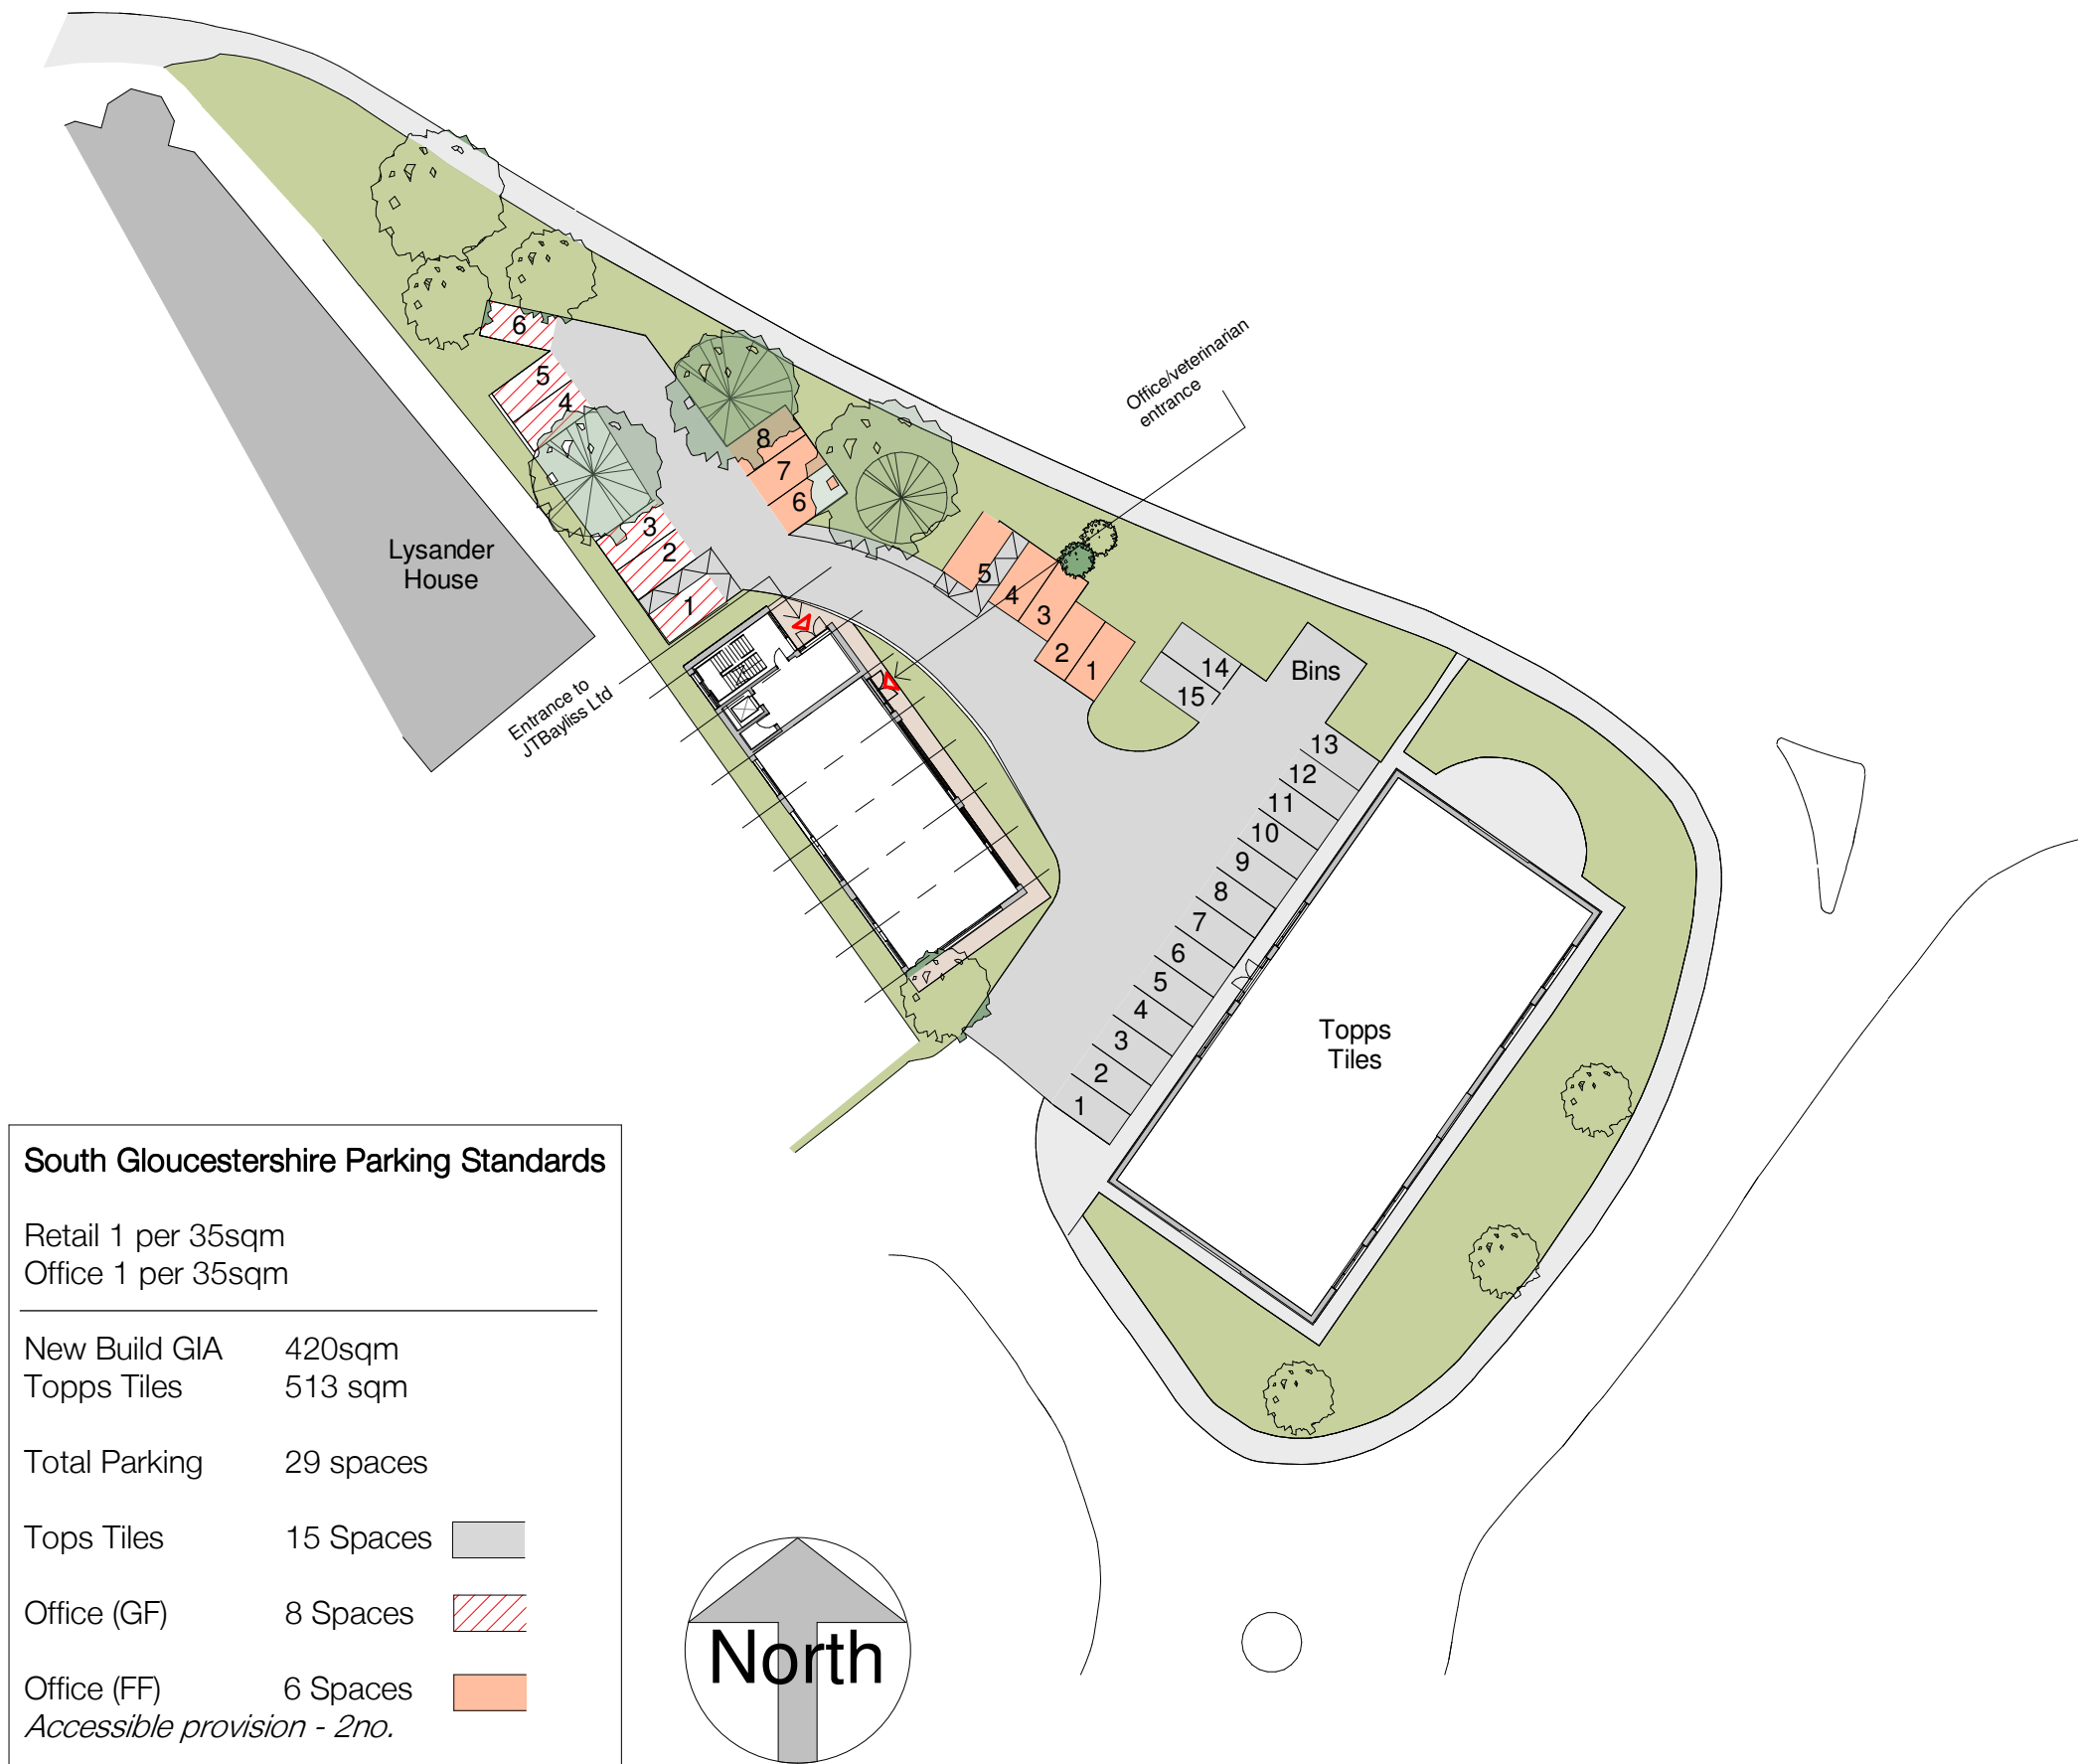

South Gloucestershire Parking Standards	
Retail	1 per 35sqm
Office	1 per 35sqm
<hr/>	
New Build GIA	420sqm
Topps Tiles	513 sqm
<hr/>	
Total Parking	29 spaces
<hr/>	
Tops Tiles	15 Spaces
Office (GF)	8 Spaces
Office (FF)	6 Spaces
Accessible provision - 2no.	

Notes

This drawing may be scaled for the purposes of Planning Applications, Land Registry and for Legal plans where the scale bar is used, and where it verifies that the drawing is an original or an accurate copy. It may not be scaled for construction purposes.

Always refer to figured dimensions. All dimensions are to be checked on site. Discrepancies and/or ambiguities between this drawing and information given elsewhere must be reported immediately to this office for clarification before proceeding. All drawings are to be read in conjunction with the specification and all works to be carried out in accordance with latest British Standards / Codes of Practice.

D	25.6.18	LI	Accessible parkign added, updated notes	MC
C	31.05.18	LI	Trees removed	MC
B	30.05.18	LI	New building layout	MC
A	24.4.18	MC	New building layout updated generally April 2018	DP

Rev	Date	Init	Notes	Chkd
-----	------	------	-------	------

Client

Drawing Originator



London - 7 Birchin Lane, London, EC3V 9BW 020 7160 6000
Bristol - Rivergate House, Bristol, BS1 6LS 0117 923 2535
Plymouth - East Quay House, Plymouth, PL4 0HN 01752 261 282

RIBA Chartered Practice www.aww-uk.com

Project Title

Topps Tiles
Office for JT Bayliss
-

Drawing Title

Indicative Site Plan

Scale	Sheet	Drawn	Checked	Date
1 : 500	A3	HR	DP	

Status	Project No.	
FEASIBILITY	3831	
Drawing Reference	Drawing No.	Revision
	0001	D